


Hoistway Doors Included  
 X \_\_\_\_\_  
 Approved By

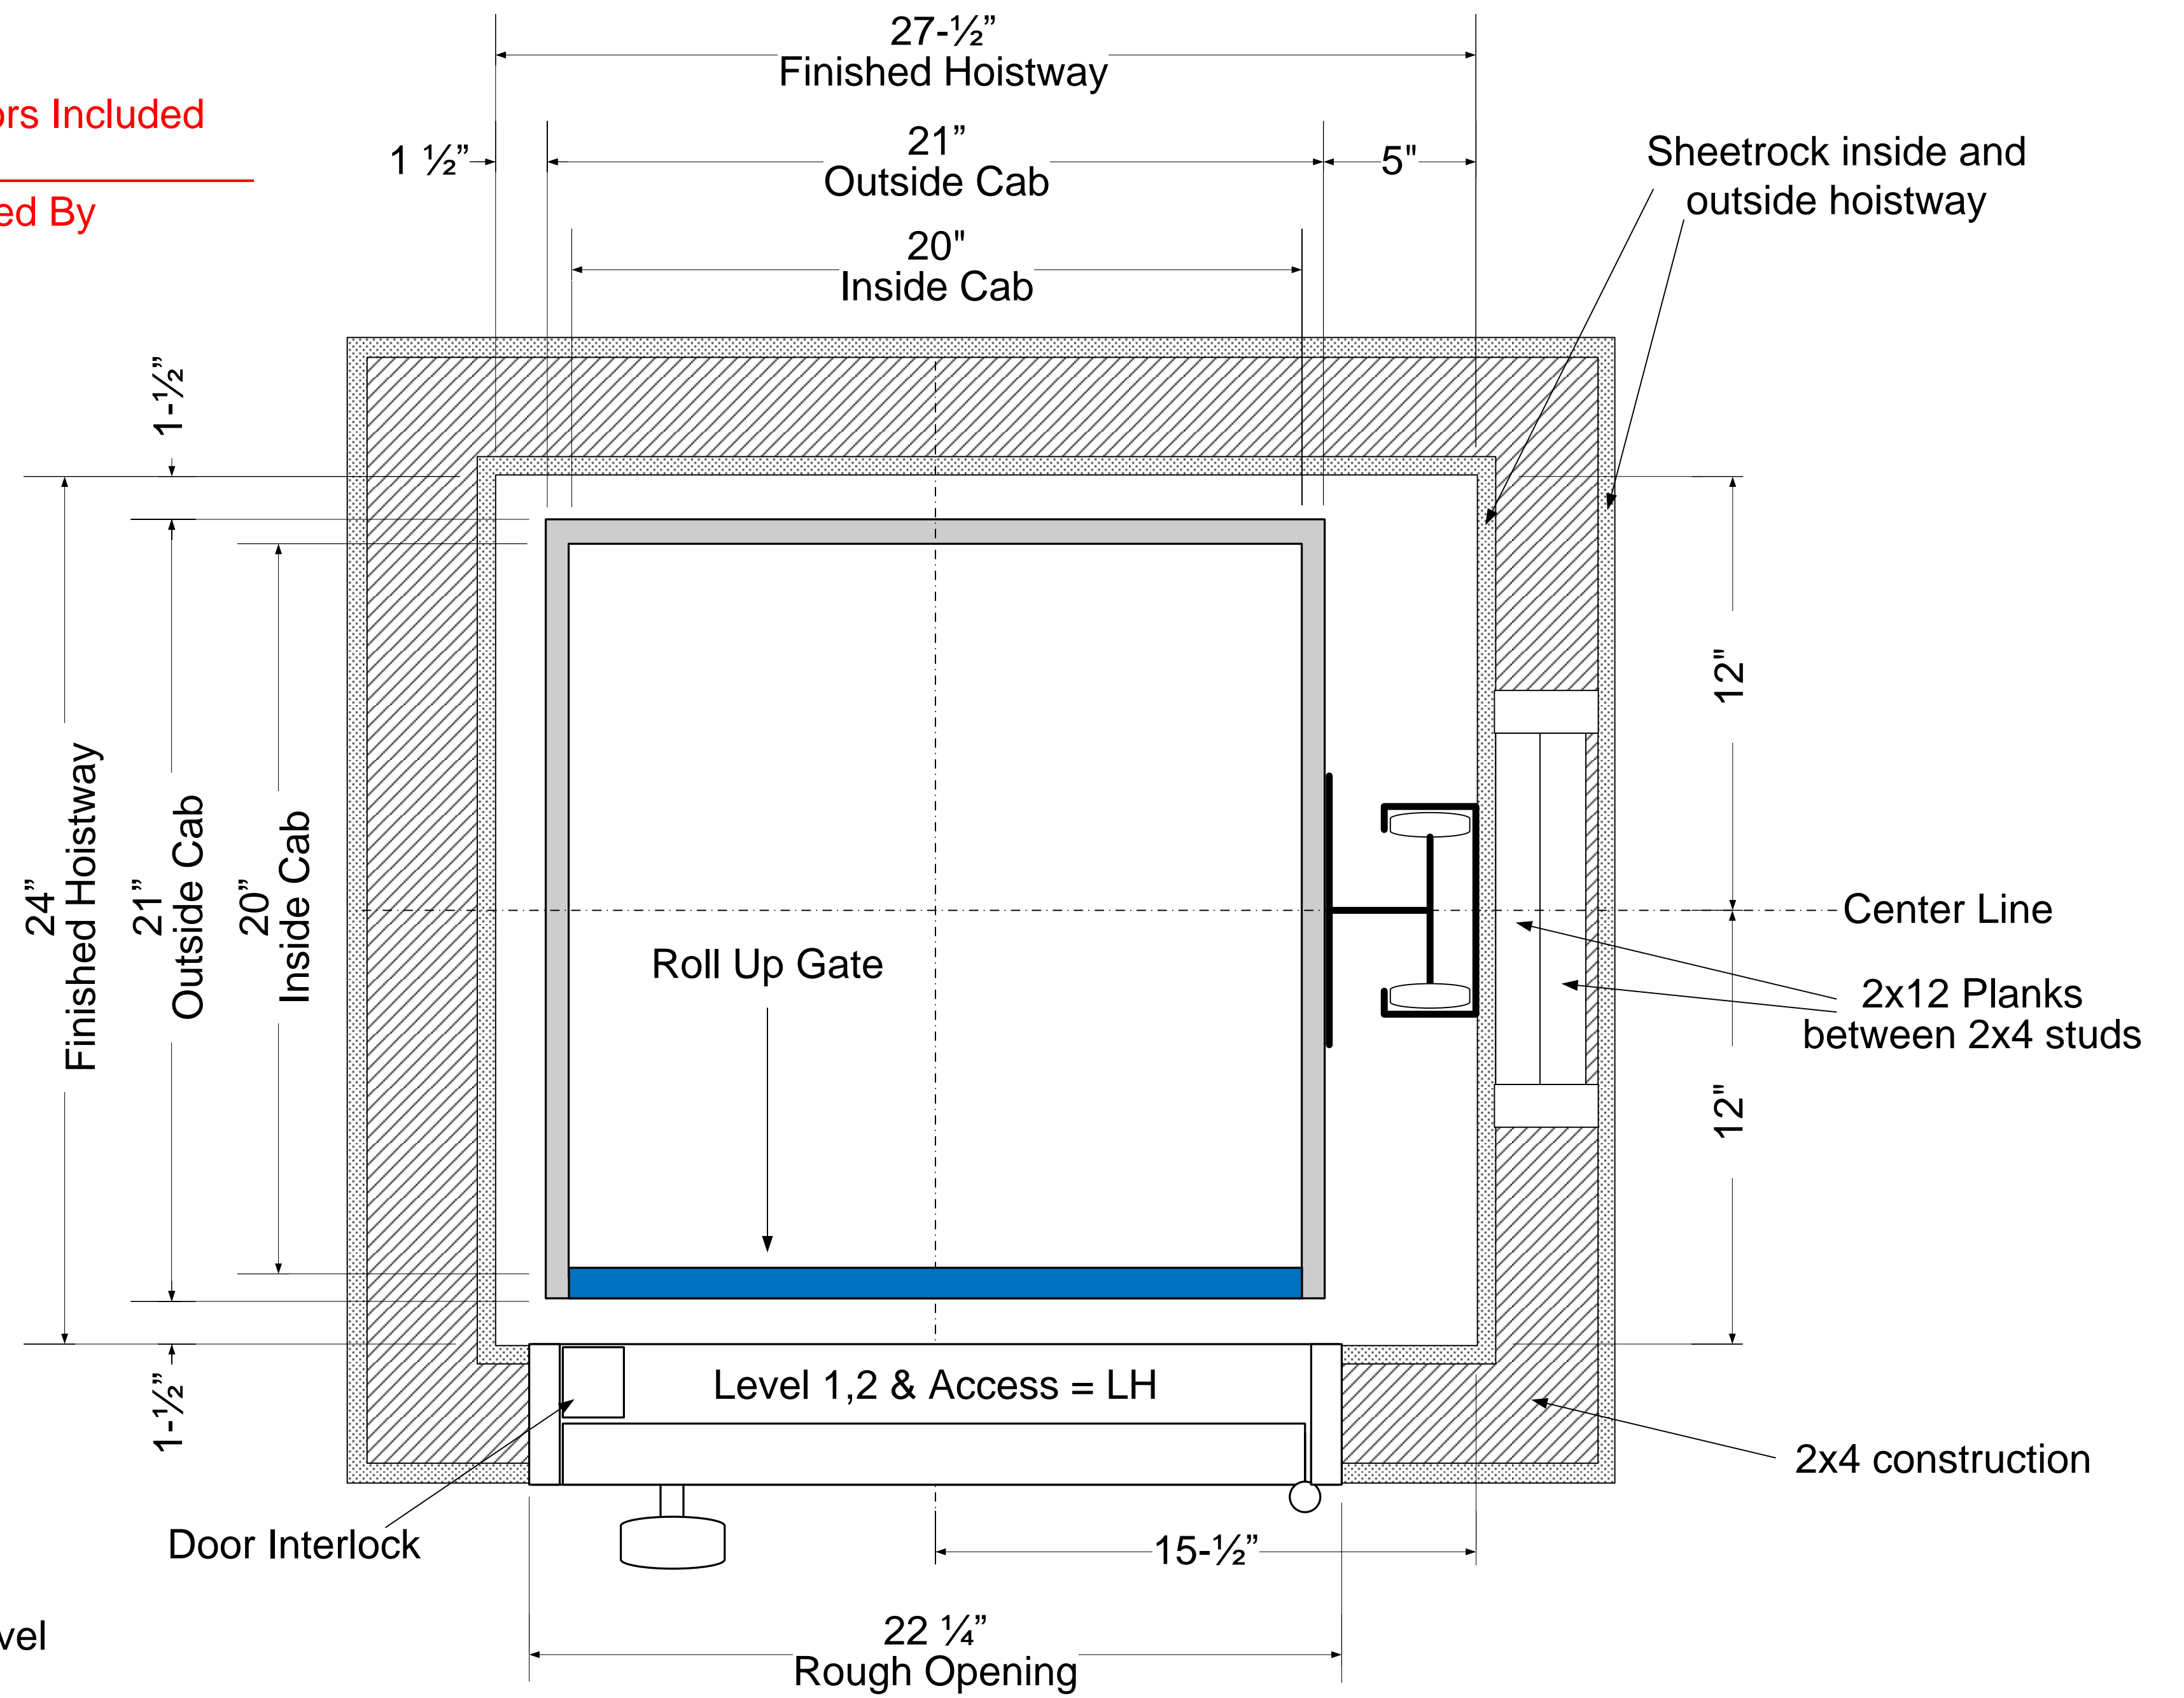

**HOISTWAY:** The hoistway must be in accordance with "Safety Code for Elevators and Escalators" (ASME A17.1) and all state and local codes.

**PLUMB HOISTWAY:** Due to close running clearances owner/agent must ensure that hoistway is plumb, and square and is in accordance with dimensions on these drawings.

**REINFORCED WALL:** The rail wall must be reinforced with double 2x12 planks as shown in the drawings. The machine and rail system requires these 2x12 planks for support.

**MACHINE ROOM:** Machine room may be located within the hoistway on the bottom floor or in a closet adjacent to the hoistway (behind the rail wall). The machine room must have a lockable access door. This door must remain locked at all times.

**POWER SUPPLY:** A lockable fused disconnect must be provided in accordance with local electrical codes. The supply must be a 115V, 20A dedicated circuit.

**DOORS:** Doors must meet local fire code. Interlock devices are provided and must be mounted to doors as directed in the installation guide. Hoistway doors included.

Customer:

Project:

Location:

Date:



**Elevation Innovation Inc**  
**ECONO-LIFT 100 DUMBWAITER**  
 DOORS - SAME SIDE  
 20"W x 20"D x 30"H  
 100 lb. Capacity  
 Revision 1.0